



PROSPECT HOUSE

ISLEWORTH

EIGHT APARTMENTS



SEVEN
SLEEK
APARTMENTS
IN
IDYLIC
ISLEWORTH

THU
Last Collection Time
Monday to Friday
7.30pm
on is made at 7.30pm
box at
e,
low.
y until

PROSPECT HOUSE

ISLEWORTH



Prospect House is a collection of seven beautifully crafted contemporary apartments, just a few minutes' walk from Isleworth Railway Station in West London's Zone 4. Located on a leafy residential street close to Isleworth's parks, restaurants and riverside, Prospect House is ideally placed for all that this London village has to offer. A morning stroll between the local butcher, baker and coffee shops may feel a world away from life in London as you know it, but with Waterloo just 35 minutes away the capital is on your doorstep.

Charming and historic, Isleworth's riverside location, direct transport links to Central London and Heathrow Airport, and proximity to the exceptional green spaces, bars and restaurants of fashionable Richmond, Kew and Chiswick perfectly position Prospect House for a more idyllic life in London.

Left
St John's Church

- Above
- 1 Richmond riverside
 - 2 Syon Coffee House
 - 3 Isleworth riverside
 - 4 Stargazer Flowers

PROSPECT HOUSE

ISLEWORTH

A SENSITIVE CONVERSION FOR MODERN LONDON LIVING

The seven apartments at Prospect House are modern, inviting homes on a quiet residential street a few steps from St John's Gardens. Just minutes from Isleworth Railway Station, this is charming village living within easy reach of both the sedate sophistication of West London's verdant riverside suburbs, and the push and pace of Central London.

Perfectly designed to maximise their space while remaining a viable option for first time buyers and investors, these are contemporary homes with light, design-led living spaces, crisp finishing and sleek integrated lighting and appliances. All apartments at Prospect House boast their own allocated parking space—though with the Railway Station so close and the amenities of Old Isleworth just a short walk away, you may find that the car doesn't leave yours often.

THE DEVELOPMENT AT A GLANCE

- Design-led living spaces with sleek integrated appliances
- Allocated private parking space to each apartment
- Less than 5 minutes on foot from Isleworth's Zone 4 Railway Station
- Located a few steps from the open green space of St John's Gardens

Opposite
Computer generated image of Prospect House





PROSPECT HOUSE

ISLEWORTH

GREEN RICHMOND SPORTY TWICKENHAM VILLAGEY CHISWICK

RICHMOND & KEW

The perfect place to enjoy a day along the Thames, these charmed riverside villages boast boutique shopping, lively riverside pubs and bars, and some of the best dining options in West London. Richmond and Kew are also world-renowned for their atmospheric green spaces; Richmond Park is the largest of the Royal Parks, perfect for a post-work run or a weekend picnic soaking up spectacular views over St Paul's and the City. Nearby, Kew's famous Royal Botanic Gardens houses the largest collection of living plants on the planet in over 300 acres of landscaped grounds.

TWICKENHAM

The home of English rugby, Twickenham is vibrant, dynamic, and dominated by Twickenham Stadium. As well as hosting regular club and international matches, the stadium is a world-class venue for live music, and is easily accessible from Isleworth by train or bus. Beyond the stadium, Twickenham is a gem; a neighbourhood of great coffee shops, eccentric stately homes and the fashionable bustle of Church Street, an attractive 17th Century streetscape housing a tempting range of independent book, jewellery and furniture stores that beg to be explored.

CHISWICK & BARNES

Two of the quintessential West London villages, Chiswick and Barnes are sophisticated, affluent and cosmopolitan. From Barnes' chic delis, artisan coffeehouses and selection of high street and high-end restaurants, to Chiswick's sweeping riverscape panoramas, wine bars and cosy 19th Century pubs, these enchanting, dappled neighbourhoods are popular for a day's shopping or an evening by the river. After dinner, enjoy cocktails and a film amidst the plush seats and polished brass tables of the trendy Olympic Cinema, housed in Barnes' legendary Olympic Recording Studios.

Images

- 1,2 Richmond riverside
- 3 Twickenham Stadium
- 4,5 Jackson & Rye
- 6 Richmond riverside
- 7 Borough Wines

PROSPECT HOUSE

ISLEWORTH

SUPERB CONNECTIONS



Isleworth's Zone 4 Railway Station, just minutes on foot from Prospect House, is on the South West Trains line from Reading to London Waterloo. Currently seven trains an hour link the village with Waterloo, and average journey times of around 35 mins make the area popular with commuting professionals. The nearest London Underground station is Hounslow East, providing a direct connection with Heathrow Airport and Central London.

Kew, Chiswick and Twickenham are less than 15 mins away by train. The A315 is Isleworth's main road link with the City, running east from the village through Hammersmith, Kensington, Westminster and Piccadilly, and the A4 forms the northern boundary of the village and connects Isleworth with the South West.



BY FOOT

Isleworth Station	4 mins
Hounslow East (tube)	15 mins
Syon Lane Station	17 mins
Osterley Station (tube)	18 mins



BY TUBE

(FROM HOUNSLOW EAST)

Heathrow Terminal 4	11 mins
Acton Town	13 mins
Hammersmith	20 mins
Richmond	30 mins
Green Park	35 mins



BY BIKE


Twickenham Stadium	6 mins
Kew Gardens	12 mins
Chiswick High Road	19 mins
Richmond Park	22 mins



BY CAR

Richmond	10 mins
Chiswick	14 mins
Barnes	19 mins
Heathrow Airport	20 mins
Weybridge	24 mins

All times are approximate. Sources: tfl.gov.uk, walkit.com, googlemaps

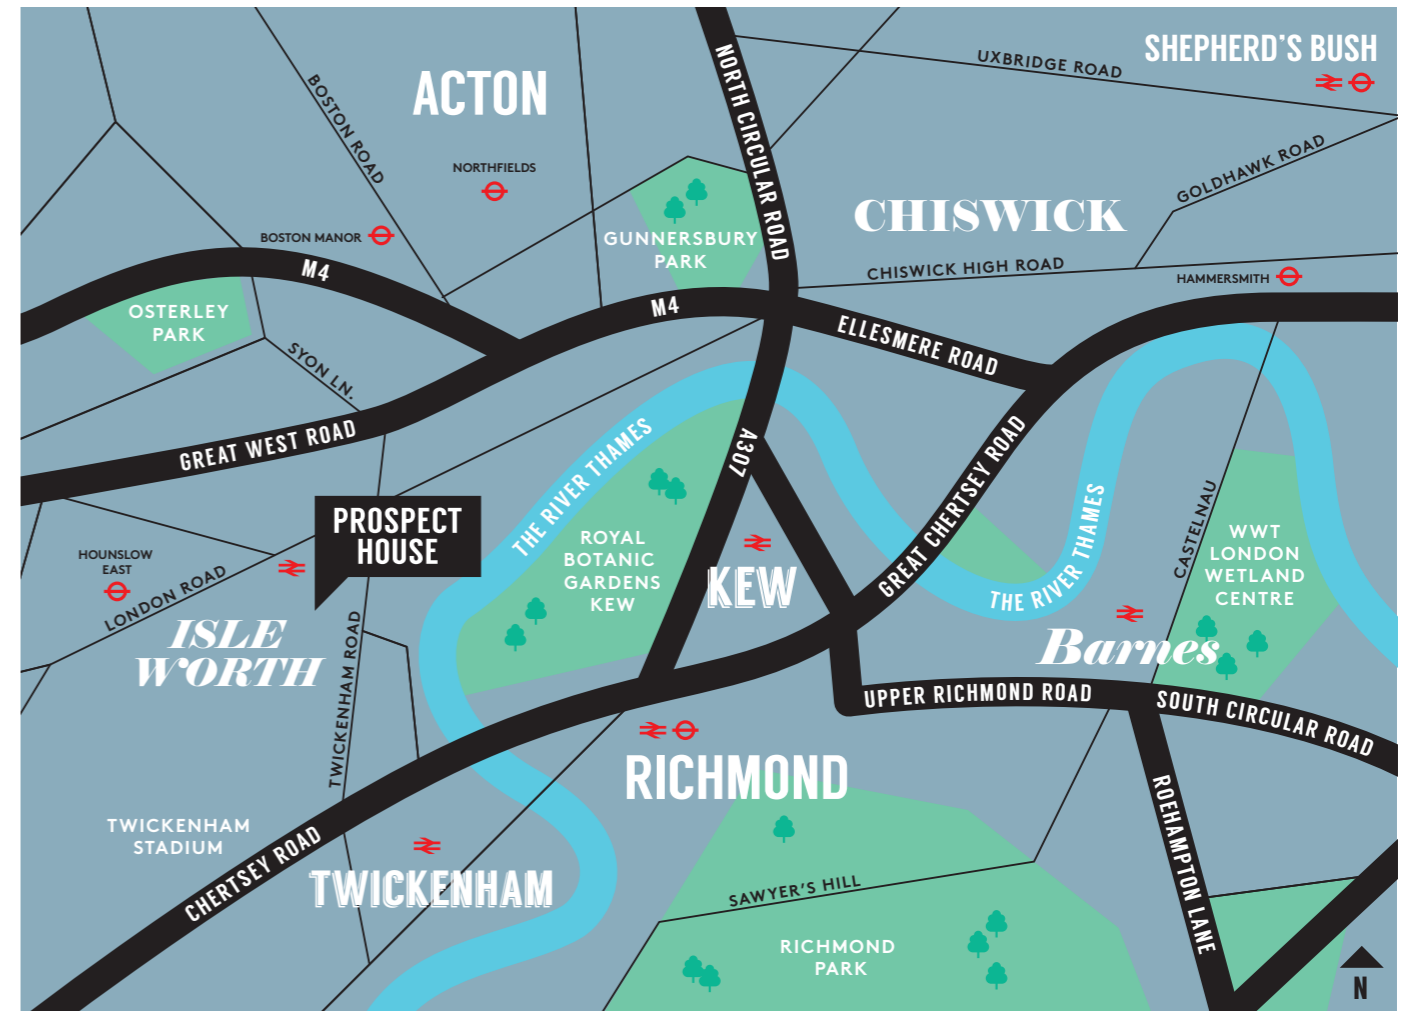

PROSPECT HOUSE

ISLEWORTH



PROSPECT HOUSE

ISLEWORTH



THE SPEC

KITCHENS

- Fully fitted bespoke design by Magnet
- Handle-less gloss white base and wall units
- Bespoke quartz work-surfaces with up-stand

INTEGRATED APPLIANCES

- Electric built in oven
- 4 ring ceramic hob
- Integrated cooker hood
- Dishwasher
- Fridge freezer
- Washing machine

HEAT & HOT WATER

- 'Electromax' units by Heatrae Sadia Heating to supply wet central heating and hot water services

BATHROOMS & ENSUITES

- Contemporary white toilet and sanitary ware
- Chrome shower valves and taps
- Two function shower handset and rail kit
- Exposed thermostatic shower valve

FLOORING

- High quality Orinoko limestone bathroom floor tiles
- Brushed white oak flooring to living spaces
- 'Berber Seasons' carpet by Georgian Carpets to bedrooms

SECURITY & PEACE OF MIND

- 10 year build warranty
- Entry phone system
- Private allocated parking
- The system comprises of a communal satellite dish and TV aerial which feed into the landlords cupboard. There is

a multi/switch which will feed freeview tv and sky satellite to living room of each of the 8 properties and also fitted is a tv distribution amplifier for tv points in bedrooms. It is up to each resident to arrange with sky for subscription. TV points are freeview enabled and free to air.

- Low energy security light fittings to side passage
- Double glazed windows


INTERIOR DESIGNED COMMUNAL AREAS

- Stone lobby floor
- Boucle neutral carpet in pembroke pewter

PROSPECT HOUSE

ISLEWORTH

GROUND FLOOR

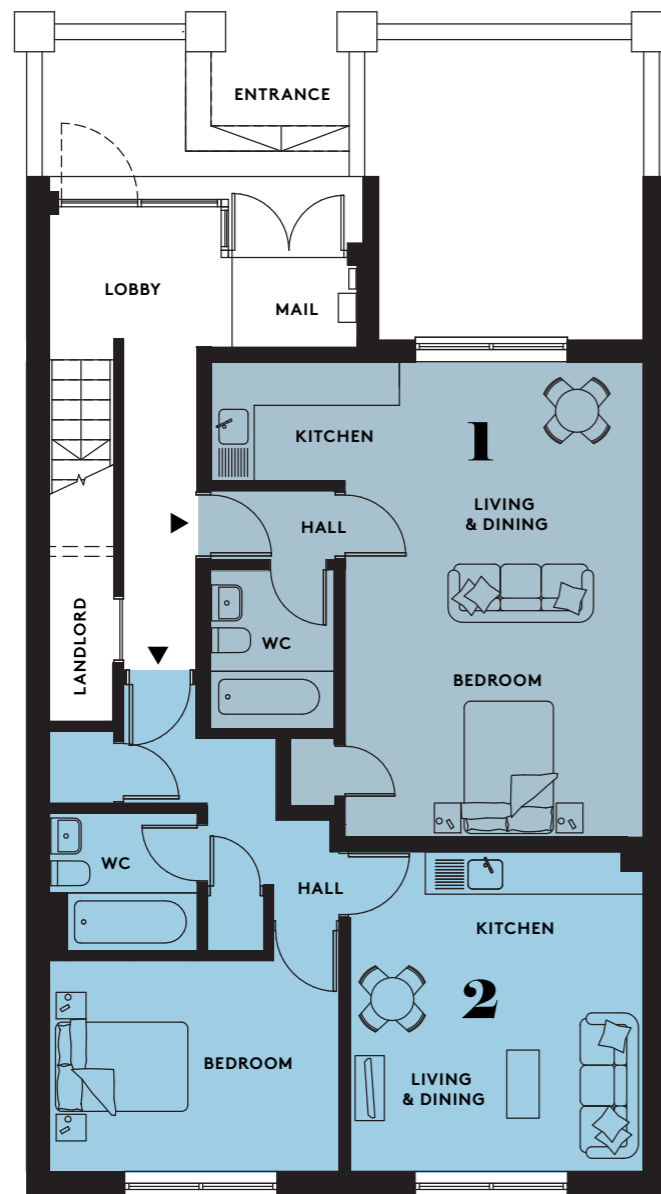

FLAT

1

TOTAL
409 sqft, 38 sqm

LIVING AREA
6.55m x 4.16m (5.97m)
21' 6" x 13' 8" (19' 7")

FLAT

2

TOTAL
473 sqft, 44 sqm

LIVING AREA
4.4m x 4.07m
14' 5" x 13' 4"


BEDROOM
2.9m x 4m
9' 6" x 13' 1"

Note: Floorplans are not to scale and are indicative only. Location of windows, doors, kitchen units and appliances, and bathroom fittings may differ. Doors may swing in the opposite direction to that shown on selected units. All measurements have been prepared from preliminary plans and are intended to give a general indication of the proposed development and the size and layout of individual plots. Measurements shown are maximum room measurements. Total areas shown are maximum and may vary for each unit type.

PROSPECT HOUSE

ISLEWORTH

FIRST FLOOR

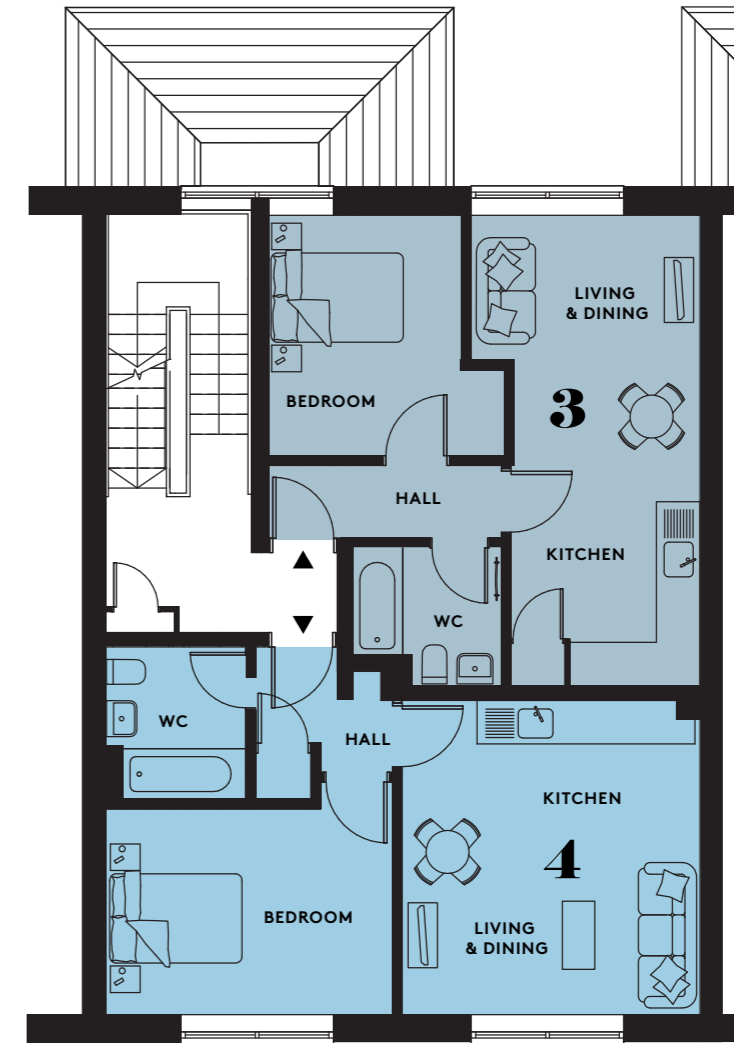

FLAT

3

TOTAL
409 sqft, 38 sqm

LIVING & KITCHEN
6.48m x 2.55m (3.15m)
21' 3" x 8' 4" (10' 4")

BEDROOM
3.31m x 2.66m (3.26m)
10' 10" x 8' 9" (10' 8")

FLAT

4

TOTAL
430 sqft, 40 sqm

LIVING & KITCHEN
4.33m x 4.1m
14' 2" x 13' 5"


BEDROOM
2.83m x 3.97m
9' 3" x 13'

Note: Floorplans are not to scale and are indicative only. Location of windows, doors, kitchen units and appliances, and bathroom fittings may differ. Doors may swing in the opposite direction to that shown on selected units. All measurements have been prepared from preliminary plans and are intended to give a general indication of the proposed development and the size and layout of individual plots. Measurements shown are maximum room measurements. Total areas shown are maximum and may vary for each unit type.

PROSPECT HOUSE

ISLEWORTH

SECOND FLOOR

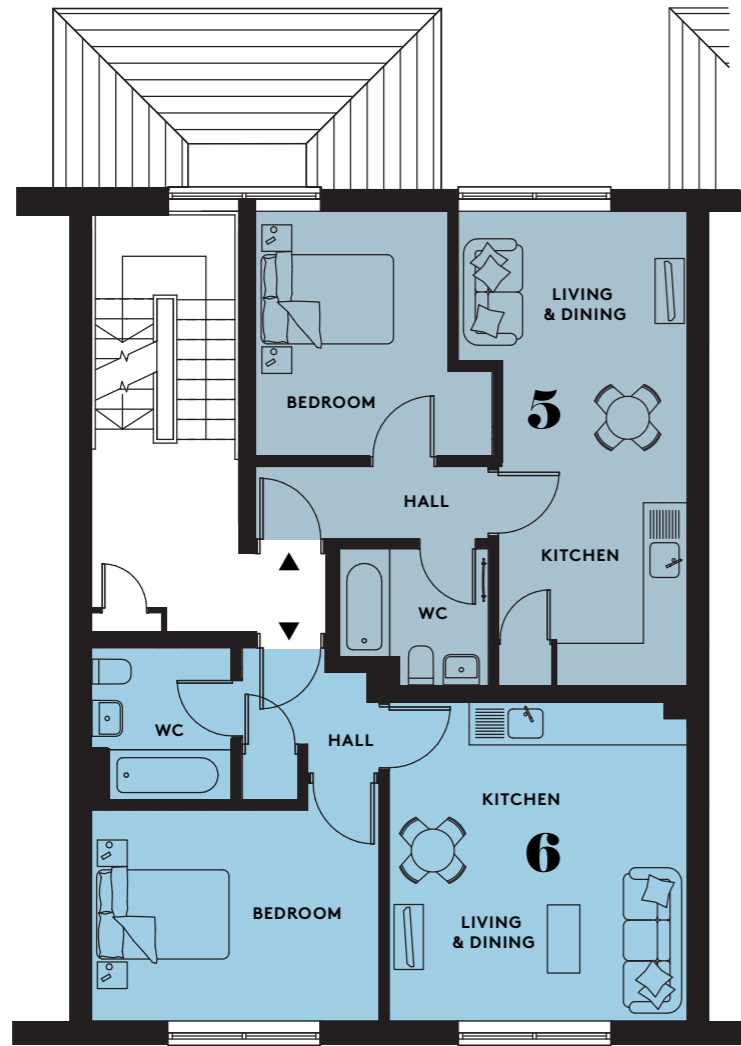

FLAT

5

TOTAL

409 sqft, 38 sqm

LIVING & KITCHEN

6.55m x 2.6m (3.15m)

21' 6" x 8' 6" (10' 3")

BEDROOM

3.38m x 2.66m (3.26m)

11' 1" x 8' 9" (10' 8")

FLAT

6

TOTAL

430 sqft, 40 sqm

LIVING & KITCHEN

4.4m x 4.1m

14' 5" x 13' 5"

BEDROOM

2.9m x 3.97m


9'6" x 13'

Note: Floorplans are not to scale and are indicative only. Location of windows, doors, kitchen units and appliances, and bathroom fittings may differ. Doors may swing in the opposite direction to that shown on selected units. All measurements have been prepared from preliminary plans and are intended to give a general indication of the proposed development and the size and layout of individual plots. Measurements shown are maximum room measurements. Total areas shown are maximum and may vary for each unit type.

PROSPECT HOUSE

ISLEWORTH

THIRD FLOOR

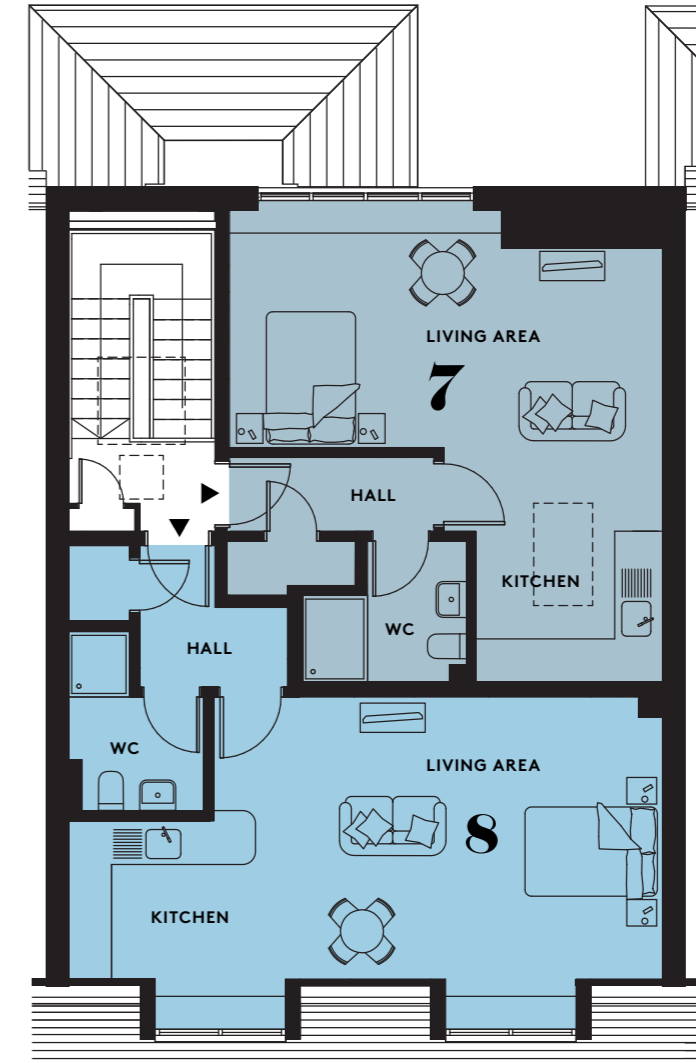

FLAT

7

TOTAL

409 sqft, 38 sqm

LIVING AREA

3.4m (5.99m) x 2.59m (5.98m)

11' 2" (19' 8") x 8' 6" (19' 7")

FLAT

8

TOTAL

430 sqft, 40 sqm

LIVING AREA

2.18m (3.89m) x 6.20m (8.20m)

7' 2" (12' 9") x 20' 4" (26' 11")

Note: Floorplans are not to scale and are indicative only. Location of windows, doors, kitchen units and appliances, and bathroom fittings may differ. Doors may swing in the opposite direction to that shown on selected units. All measurements have been prepared from preliminary plans and are intended to give a general indication of the proposed development and the size and layout of individual plots. Measurements shown are maximum room measurements. Total areas shown are maximum and may vary for each unit type.

PROSPECT HOUSE

ISLEWORTH

A BIT ABOUT FRT DEVELOPMENTS



At FRT Developments, we believe that the unprecedented demand for quality housing in London needs to be answered with a new methodology—a better way of creating well-built, functional and energy efficient homes. That's what drives all of our residential developments.

We are a hands-on, creative team who are committed to overseeing the highest standards of design and construction. We aim to exceed customer expectations, building desirable homes for Londoners and creating an enduring, positive legacy through our work.

[FRTDEVELOPMENTS.CO.UK](https://www.frtdevelopments.co.uk)

FRT DEVELOPMENTS
